


**KEY**

- existing native tree and shrub planting
- existing ornamental hedge
- proposed native trees planting
- proposed native shrub planting

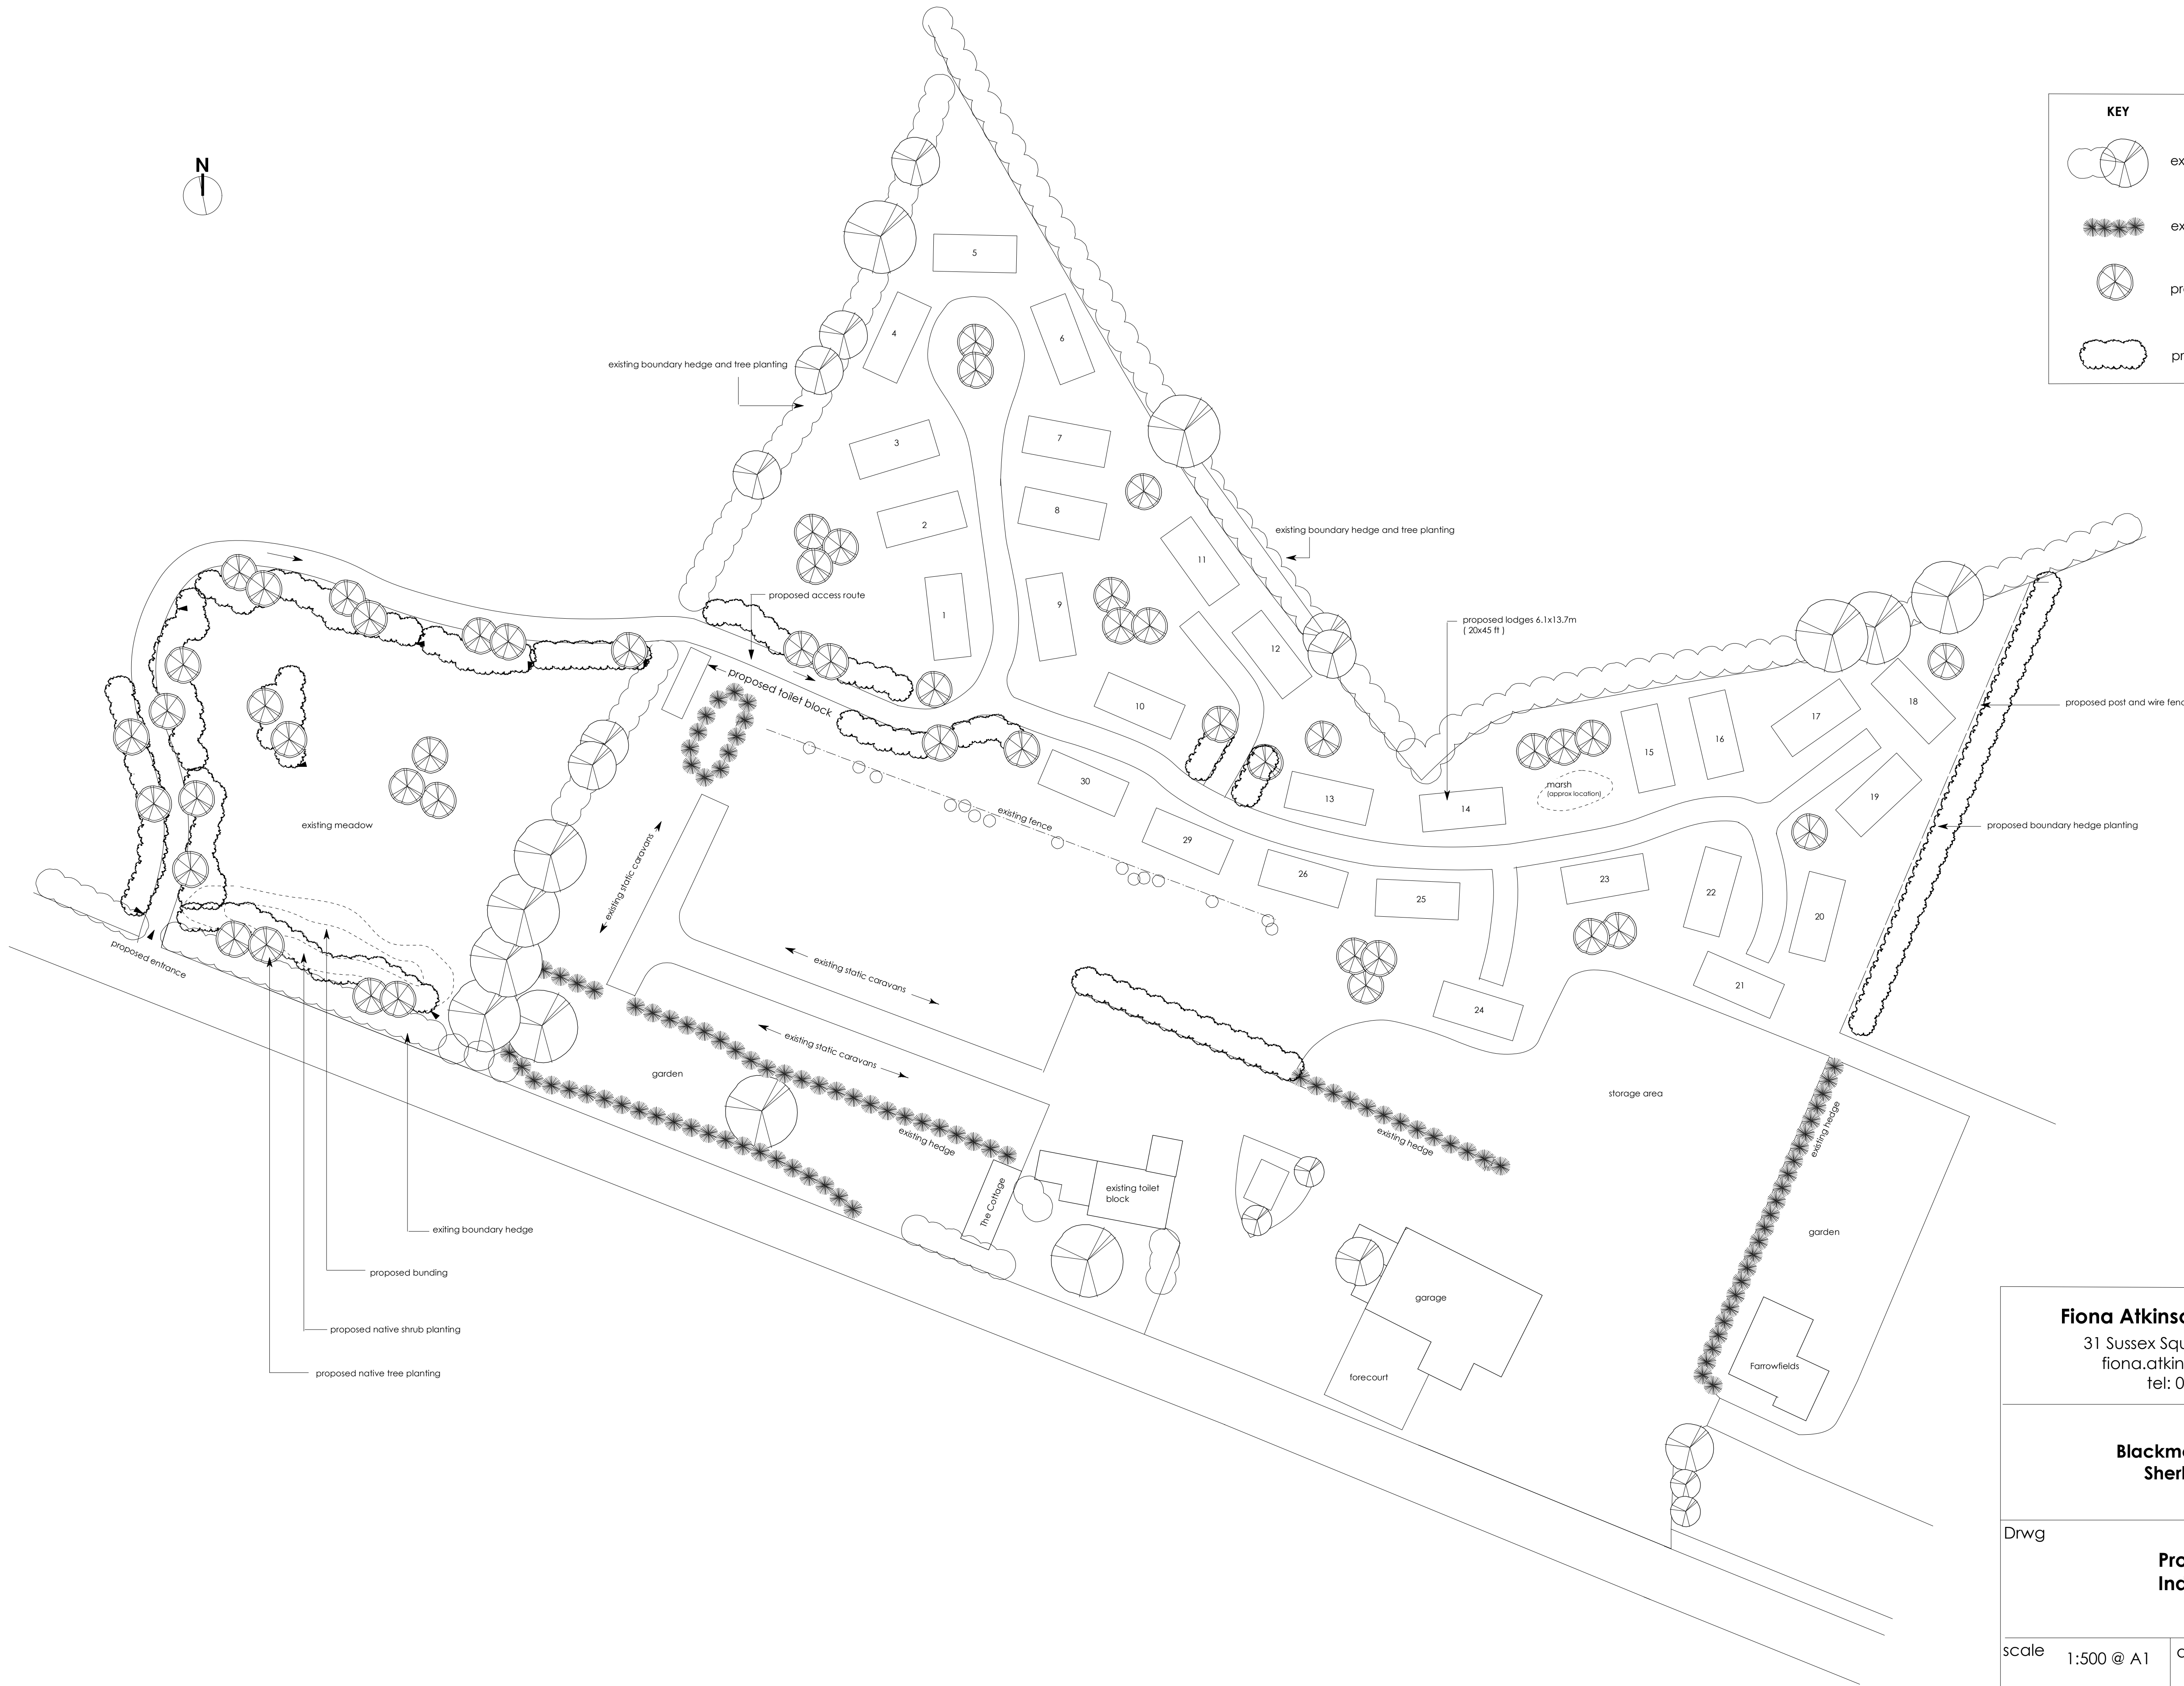

**Fiona Atkinson Landscape Design**  
31 Sussex Square, Brighton BN2 5AB  
fiona.atkinson@ntlworld.com  
tel: 07884 264683

**Blackmore Vale Leisure Park,  
Sherbourne Causeway,  
Dorset,**

Drwg  
**Proposed Lodges  
Indicative Layout**

scale 1:500 @ A1 date Sept 08

drwn FA drwg no. BMV/02/08